



PLAN DE SITUATIE

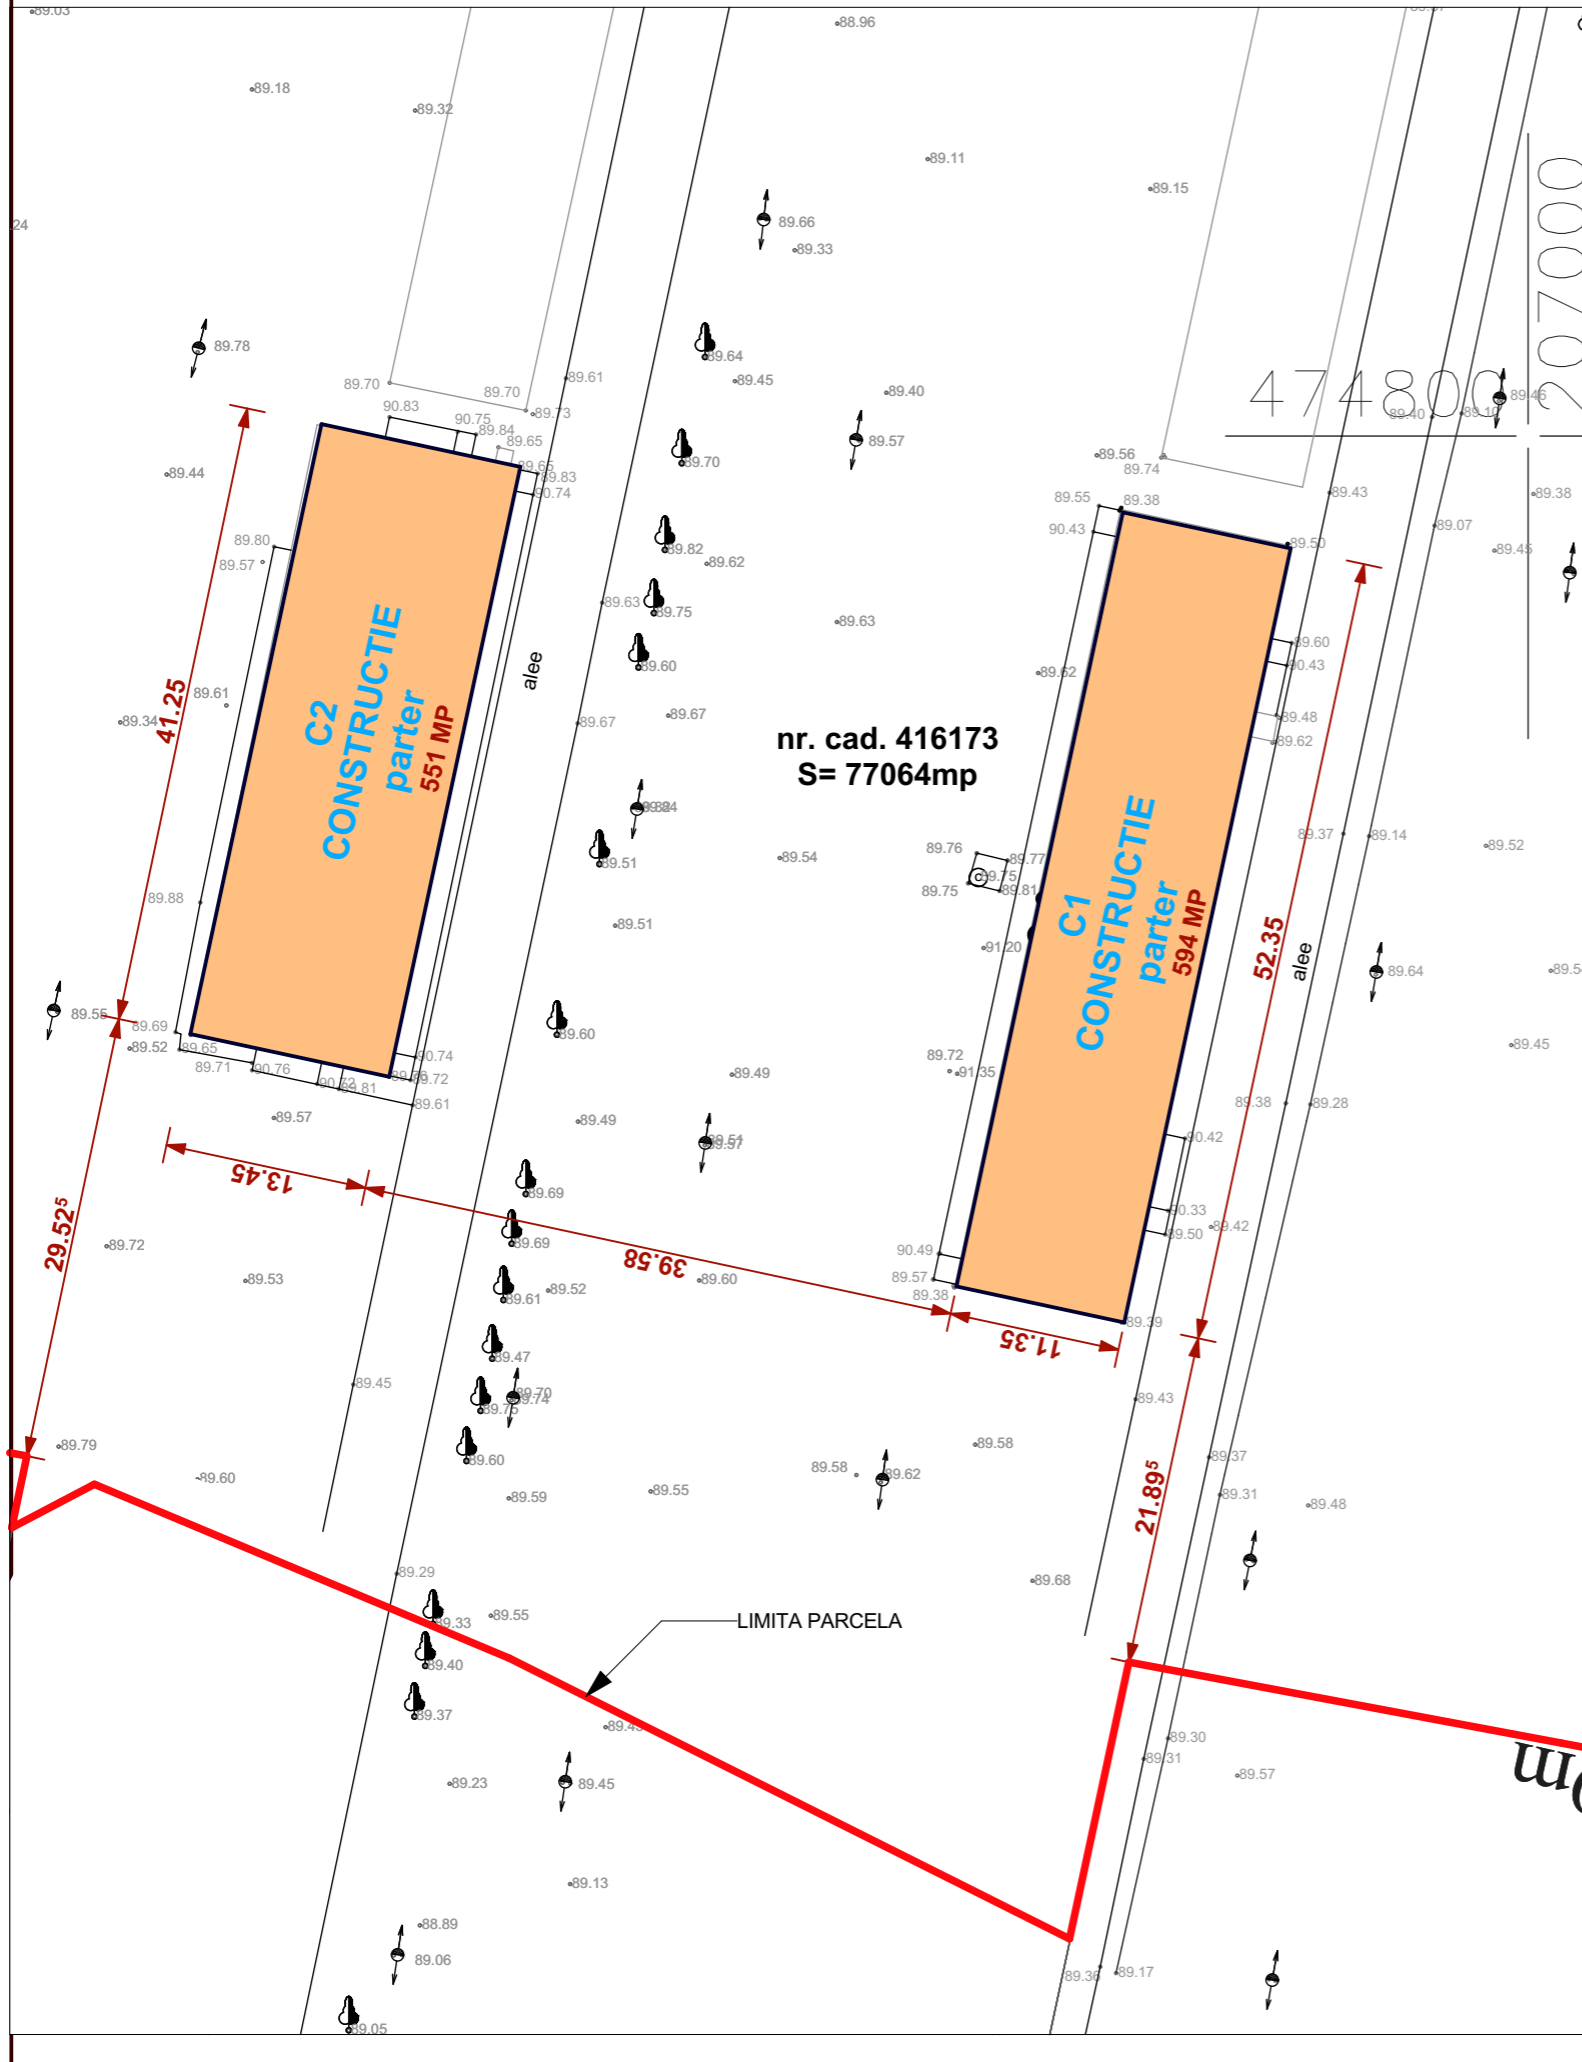

PLAN DE INCADRARE IN ZONA

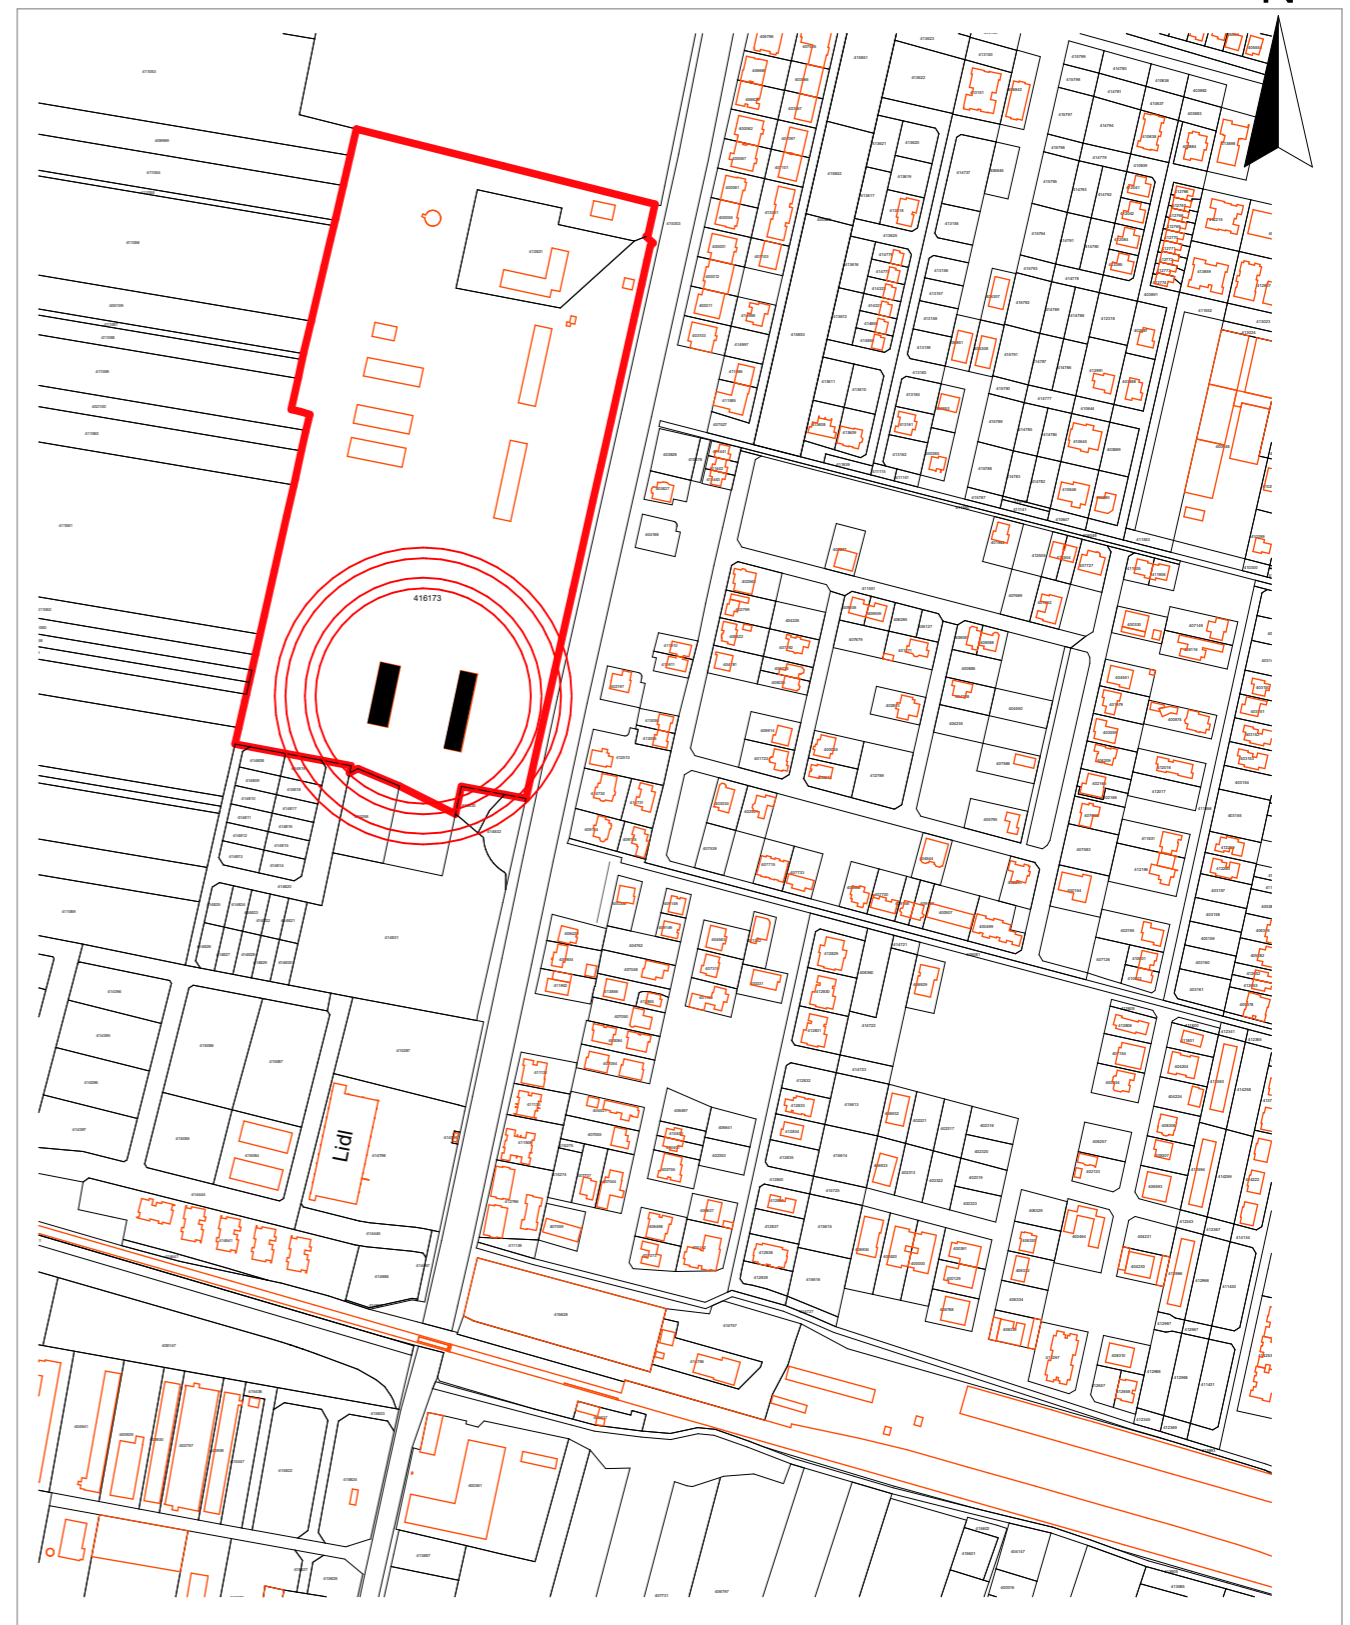

VERIFICATOR	NUME	SEMNTURA	CERINTA	REFERAT/EXPERTIZA/DATE	NR. PROIECT
TECTONICS art S.R.L. <small>www.tectonics.ro E-mail: art@tectonics.ro RO-300576 Timisoara, Bd. Eroilor de la Tisa nr.10-12, sc.A, ap-1 Tel. Fax : +40(0)256 201491, 0721 850247, 0728 267216 CUI 12754326, J35/190/2000</small>		arhitectura design urbanism		PROIECT: DESFIINTARE CONSTRUCTII EXISTENTE - CORP C1, C2 CONFORM HCJ TIMIS NR.74/27.05.2020 BENEFICIAR: U.A.T. Judetul Timis prin Consiliul Judetean Timis	547
SEF PROIECT	arh. Carmen NICORICI-CALANCE		SCARA 1:5000, 1:500	AMPLASAMENT: Loc. Giroc, Nr. top 416173 Jud. Timis	FAZA DTAD+PT
VERIFICAT	arh. Carmen NICORICI-CALANCE				
PROIECTAT	arh. Marius NICORICI-CALANCE		DATA 07.2020	PLANSA: Plan de situatie, Plan de incadrare in zona	NR.PLANSA A.1/547
DESENAT	arh. Marius NICORICI-CALANCE				