



PLAN DE AMENAJAREA TERITORIULUI ZONAL - Aeroportul International "Traian Vuia" Autostrada "Arad-Lugoj" - DN 6 - Schema de dezvoltare - Profile transversale drumuri propuse


Sect 1. PROFIL TRANSVERSAL ARTERA OCOLITOARE MUN TIMISOARA SI COLECTOARE PARALELE UNIRIRECTIONALE sc 1/200

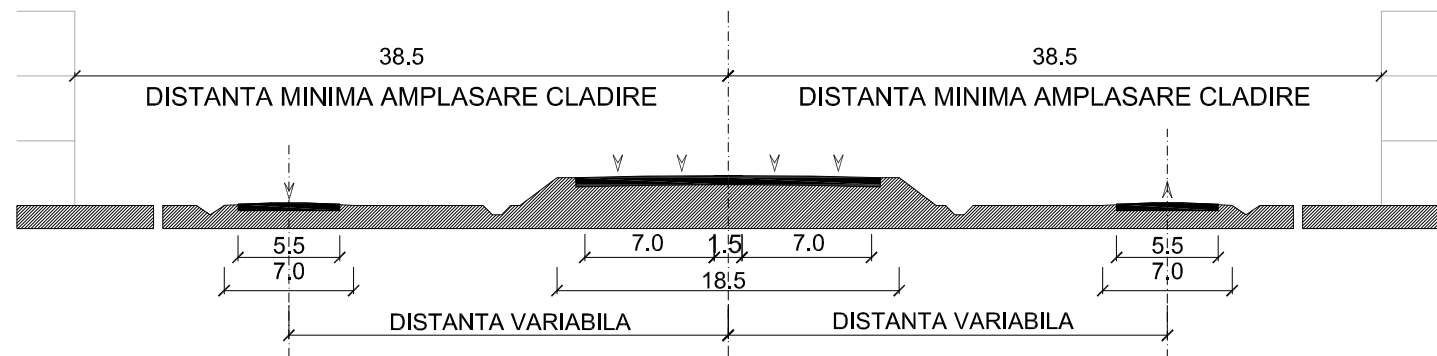


Sect. 2 PROFIL TRANSVERSAL ARTERA RAPIDA AUTOSTRADA - DN6/MUN. TIMISOARA sc 1/200

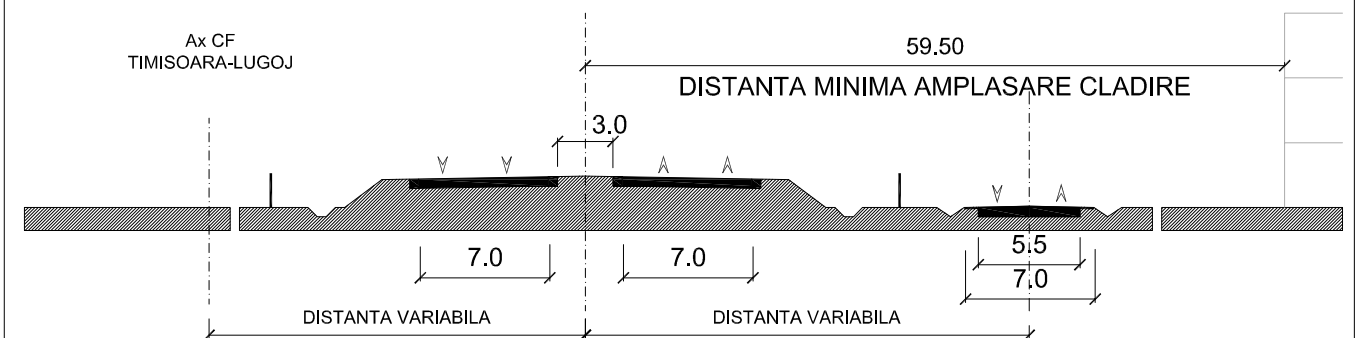


Sect 3. PROFIL TRANSVERSAL Dj 509 sc 1/200

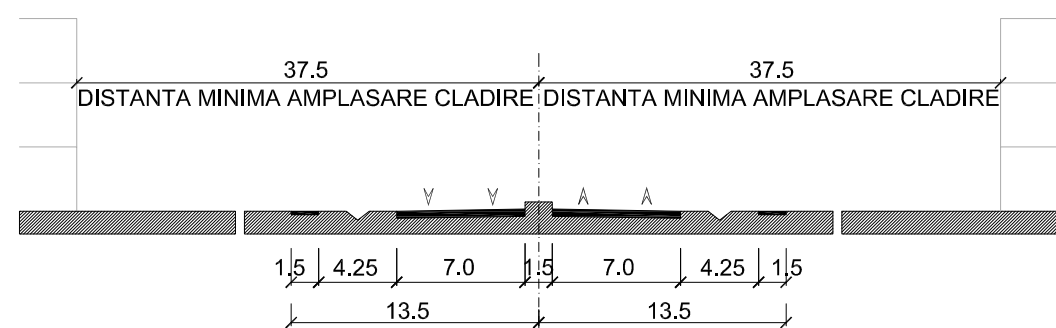


Sect 5A. PROFIL TRANSVERSAL DRUM CU CANAL MEDIAN

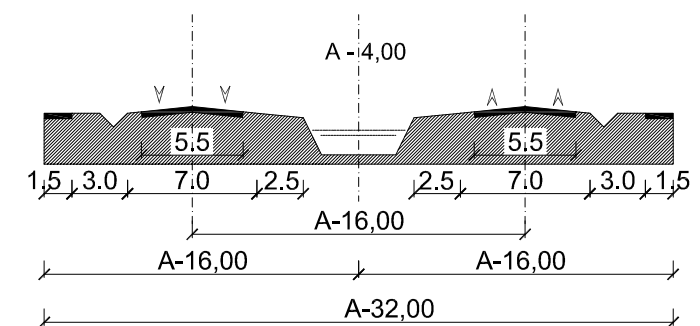


Sect 5B. PROFIL TRANSVERSAL DRUM CU CANAL MEDIAN

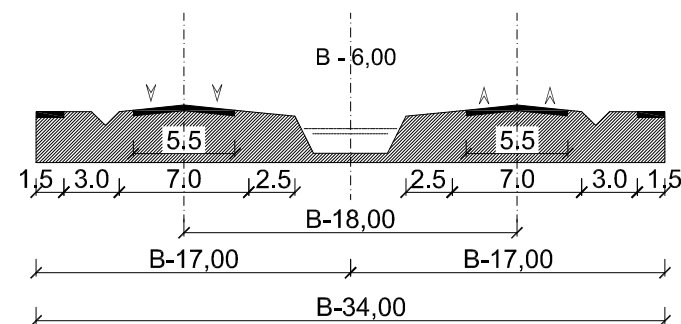


Sect 5C. PROFIL TRANSVERSAL DRUM CU CANAL MEDIAN

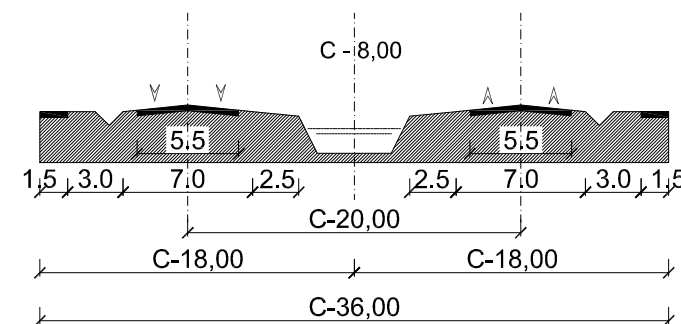


Sect 6. PROFIL TRANSVERSAL DRUM 4 BENZI sc 1/200

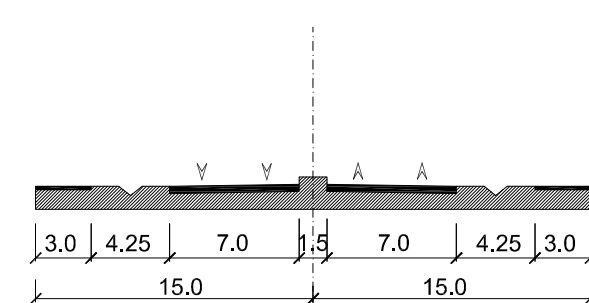

Sect 7. PROFIL TRANSVERSAL - DRUM CU 2 BENZI sc 1/200

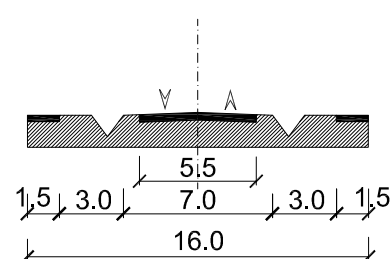

Sect 8. PROFIL TRANSVERSAL - DRUM PARALEL CU RACORD FERVIAR AEROPORT sc 1/200

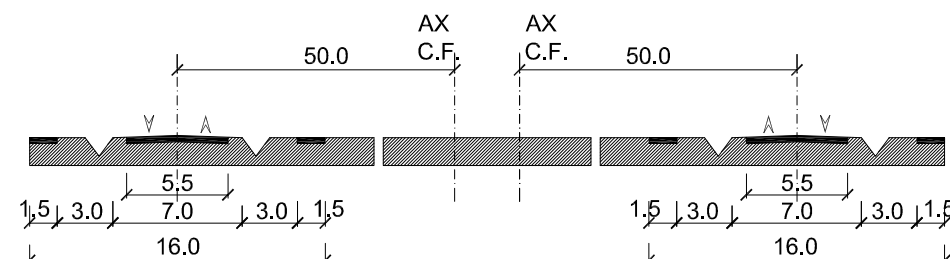

I. N. C. D. URBANPROIECT		Titlul proiectului: PLAN DE AMENAJAREA TERITORIULUI ZONAL AEROPORT "Traian Vuia" - AUTOSTRADA - DN6 Beneficiar: CONSILIUL JUDETEAN TIMIS		PR. NR. 7566 2007
DIRECTOR GENERAL	Arh. Doina BUBULETE			DATA: 04/2008
DIRECTOR STIINTIFIC	Arh. Valentina DUMITRU			SCARA
SEF PROIECT	Arh. Teodora COMAN			
INTOCMIT	Urb. E. AVADANI Urb. C. M. OLTEANU	Urb. R. MOLDOVANU Urb. A. PANAIT		
REDACTARE GRAFICA	Urb. E. AVADANI Urb. C. M. OLTEANU	Urb. R. MOLDOVANU Urb. A. PANAIT		PL. NR. 03a